


Symbol	Description
	Exit Sign Internally Illuminated
	Emergency Lighting Luminaire
	Manual Fire Alarm Call Point
	Fire Alarm Control Panel
	Directional Arrow Notice
	Exit Notice
	Fire Door Keep Shut Notice All Fire doors are FD30S Fire Rating (30mins).
	Panic Bolt/Push Bar Fastening
	Automatic Fire Detection - Heat
	Automatic Fire detection - Smoke
	Fire Blanket
	Combined Visual Warning & Sounder Detection
	Combined Sounder & Automatic Fire detection - Smoke
	Fire Resisting Glazing
	Vision Panel
	Vertical Metal Ladder
	Security Lock
	Roller Steel Shutter
	Self-Closing Device & Fire Door
	Keep Shut Notice
	Foam Extinguisher
	Powder Extinguisher
	Carbon Dioxide Extinguisher

GROUND FLOOR PLAN

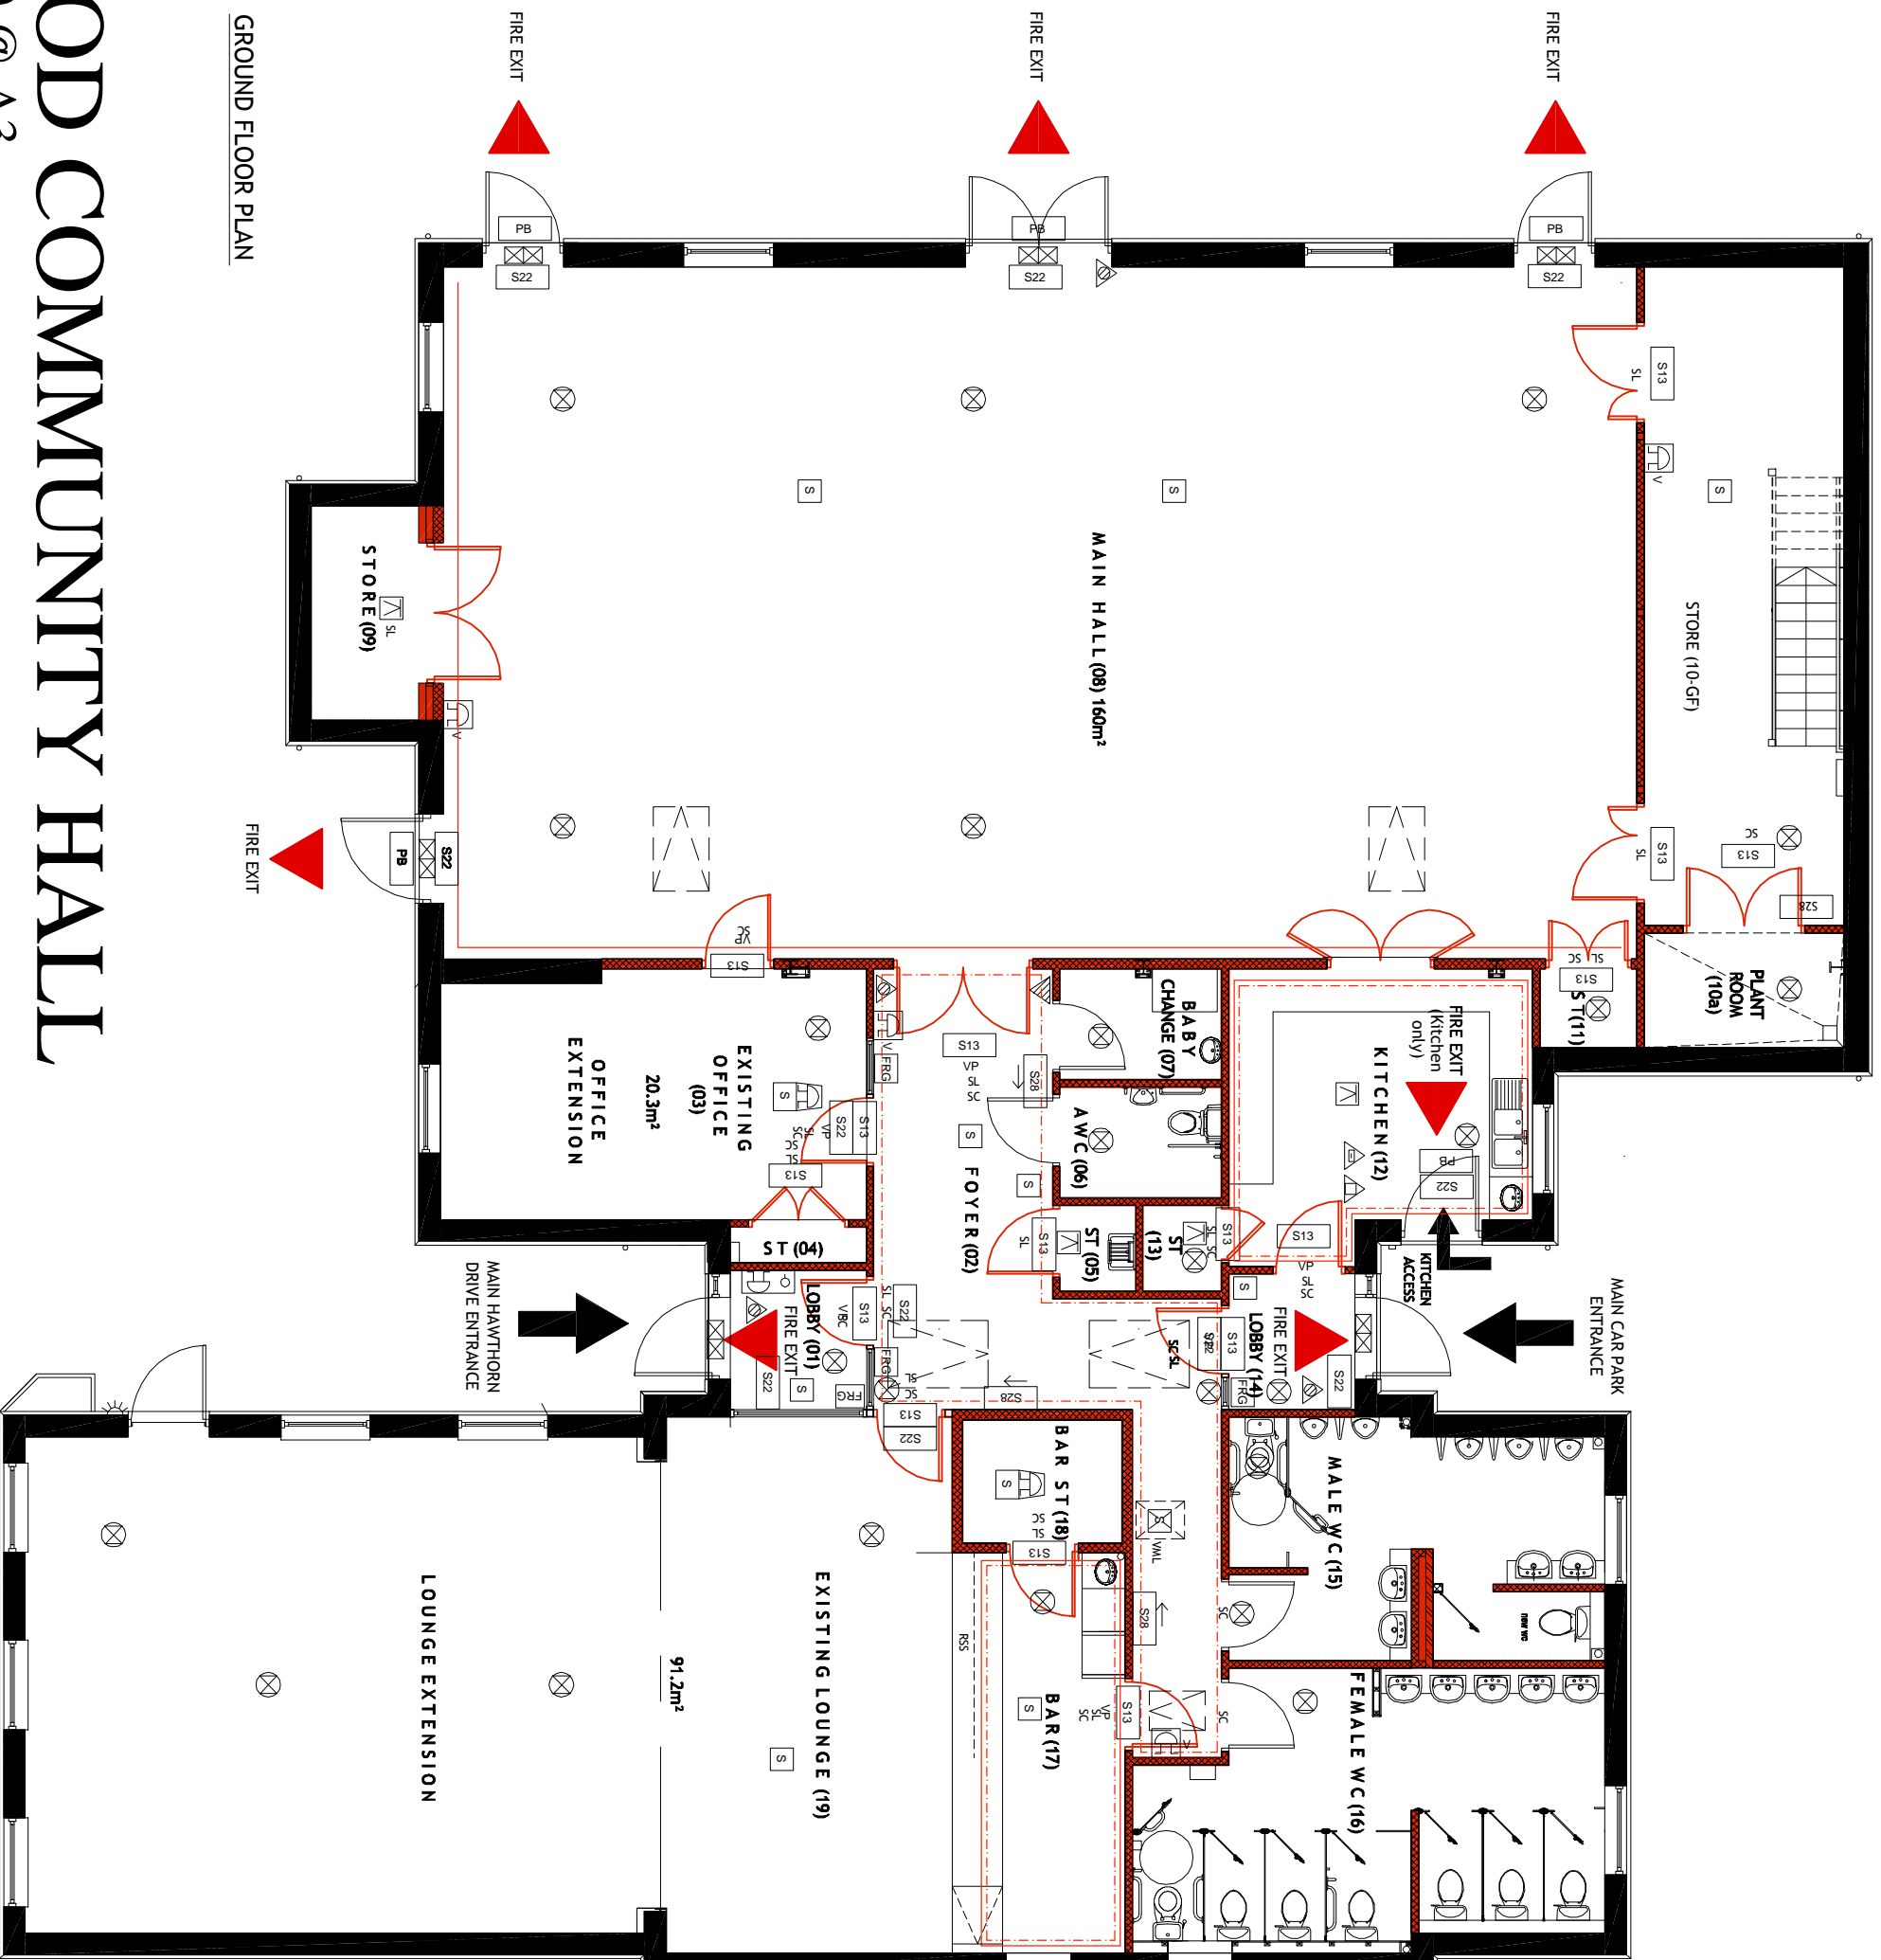

# PINEWOOD COMMUNITY HALL

FIRE PLAN 1:100 @ A3

